


NOTE: BUCK OPENING = W.I.C. + 4"

NOTE: BUCK OPENING EQUALS H.I.C. + 2"

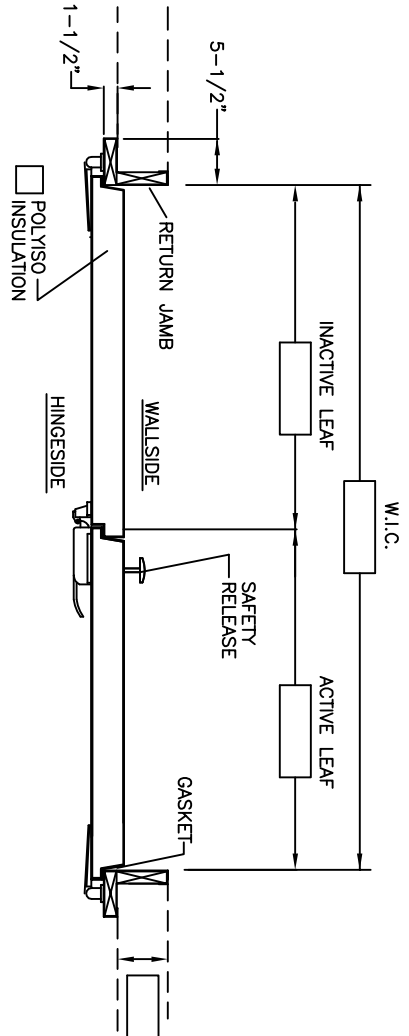

PLEASE PROVIDE WALLSIDE TEMP. = \_\_\_\_\_ °F

PLEASE PROVIDE HINGESIDE TEMP. = \_\_\_\_\_ °F

JAMB DEPTH

DOOR NO.	QTY.	W.I.C.	H.I.C.	USE	FINISH		HARDWARE	RETURN DEPTH
					COVERING	GAGE		
				FREEZER				



Job Name: \_\_\_\_\_

Job No: \_\_\_\_\_

SCALE: NONE

DATE: \_\_\_\_\_

FOR: \_\_\_\_\_

HERCULES FLUSH SILL DOUBLE INFITTING FREEZER

DRAWN BY: \_\_\_\_\_

JOB No. \_\_\_\_\_

DRAWING NUMBER \_\_\_\_\_

CODE	FINISH
	GALV. CLEAR WASH-SMOOTH
	WHITE STUCCO EMBOSSED GALV. STEEL
	STAINLESS STEEL
	WHITE STUCCO EMBOSSED ALUMINUM
	MILL FINISH STUCCO EMBOSSED ALUMINUM
	MILL FINISH STUCCO EMBOSSED STEEL

- NOTES
1. ( ) LATCH-FINISH:
  2. ( ) HINGES-FINISH:
  3. HEAT PROVIDED IN PERIMETER OF DOOR FRAME, BOTTOM OF DOOR PANELS, AND LEADING EDGE OF INACTIVE LEAF.